


TP-SL-102


TP-SL-103

TP-SL-104

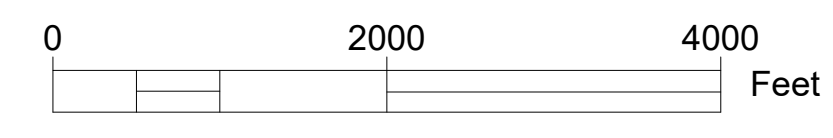

NOT TO BE USED FOR CONSTRUCTION  
 THE DISTRIBUTION AND USE OF THE WORK FORMS OR FILE OF THIS DRAWING IS UNCONTROLLED. THE USER SHALL VERIFY THE ACCURACY OF THIS DRAWING TO THE LATEST CONTROLLED VERSION.

REVISIONS		DATE	APPROVED
BY	REV		
DS	1	06/30/2021	IL
DESCRIPTION			
ISSUED FOR INFORMATION			

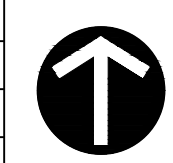

23955 NOVI ROAD  
 NOVI, MI 48375

RESIDENTIAL STRUCTURE — INDEX

TALL PINES SOLAR		CHARLOTTE COUNTY, VA	
SHEET D	DWG. SCALE 1:13,800	DWG. NO. TP-SL-101	SHEET 1 OF 1



© 2021 Microsoft Corporation © 2021 Maxar © CNES (2021) Distribution Airbus DS © 2021 TomTom